


Runway 18 - 0.3° Upslope

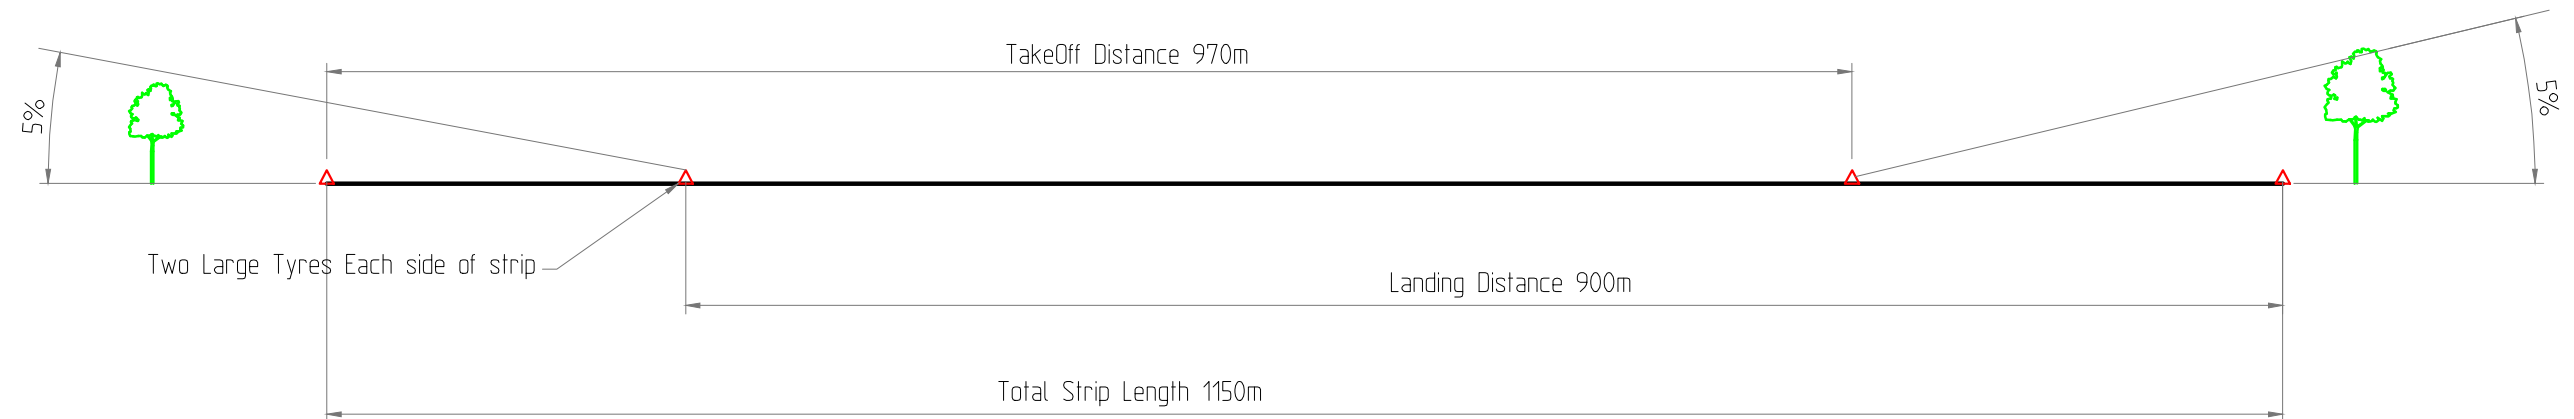

Designator YSNY

Coordinates - S 35° 45' 45" E 146° 54' 30" (0.5 km East of Walla Walla Town)

Elevation 700' AMSL

Orientation 18/36 - Gravel

CTAF 126.7 - Call 5 minutes prior arrival and for circuit entry.

Area Frequency - 119.5 in Circuit Area - (NB Albury Control Zone to South - AY TWR 123.25)

Runway Thresholds Marked by a pair of larger white tyres each side of runway

**** PLEASE NOTE - To Minimize impact on neighbours, where possible Land on RWY 36 & Takeoff RWY 18 HOWEVER**

NOTE THAT for operational reasons these may not preferred when takeoff/landing distance is marginal.

Windsock west of runway mid point.

Wx and Cameras at <https://ysny.kotzur.com>

Prior Permission Required Ph 02 6029 4700 BH

Caution - Not Useable During/After Heavy Rain

- Farming activities occur at anytime
- Stock (Sheep/Cattle) may be grazing on Runway
- Kangaroo Hazard - especially early morning/evening

To minimise damage to gravel pavement - all "runups" on grass, takeoff roll must commence from end of runway


Parking near shed - West of Runway

Mobile Phone Coverage (Telstra/Optus only - on ground)


Contact 02 6029 4700 BH

Toilets/Shower Available

Avgas and 98ULP available by prior arrangement otherwise at Albury

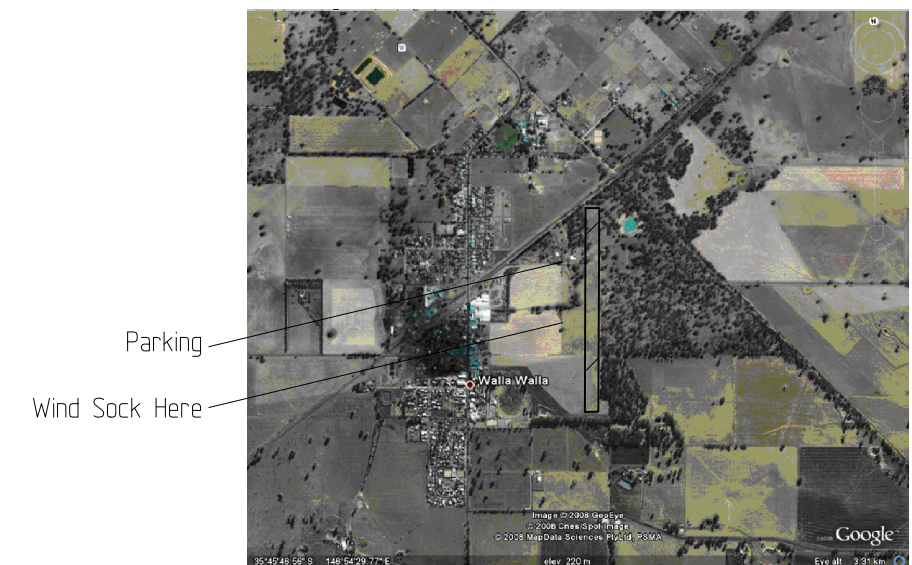

Runway 36 - 0.3° Downslope

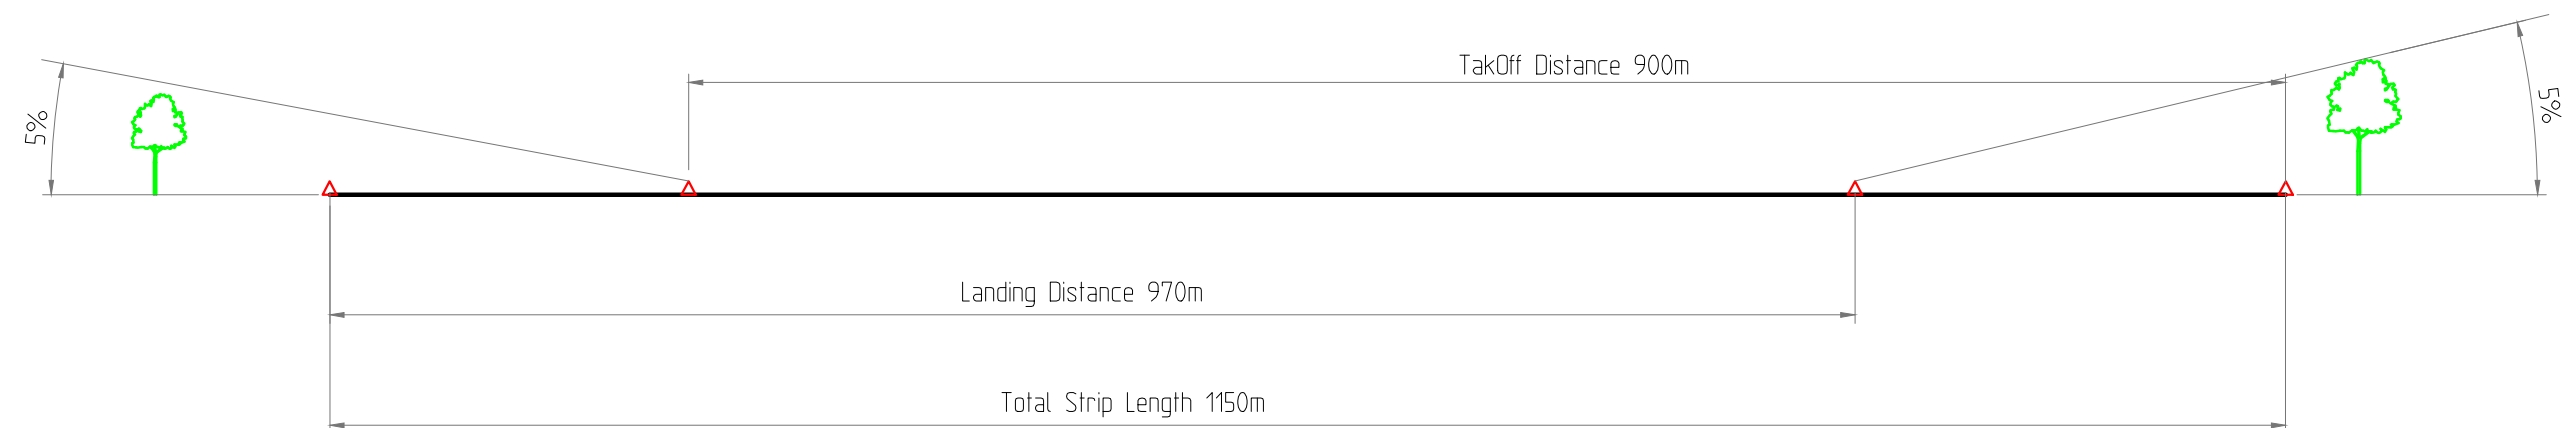

FILE NO:
JOB NO:
PLOT DATE:

[illegible]

THIS DOCUMENT IS & REMAINS THE PROPERTY OF MODERN ENGINEERING & CONSTRUCTION Co. Pty. Ltd. NO PART OF THIS DOCUMENT MAY NOT BE COPIED WITHOUT PRIOR WRITTEN APPROVAL FROM MODERN ENGINEERING Co. Pty. Ltd.

	INITS.	SIGNATURE	DATE
DRAWN BY			
DRG. CHECK			
ENG. CHECK			
PROJECT MANAGER			
APPROVED			

DRAWN TO AS1100 BY CAD.
DO NOT AMEND MANUALLY.



**MODERN ENGINEERING
& CONSTRUCTION Co.Pty.Ltd.,**
A.C.N.079 134 802
56-60 Commercial st.,
Walla Walla, N.S.W. 2659
AUSTRALIA.
ph. 02 6029 4700
fax.02 6029 2307
email. mec@kotzur.com

Sunnyside Walla Walla Airstrip
Revised 20/11/23

JOB No.	DRAWING NO.	REV	SIZE